


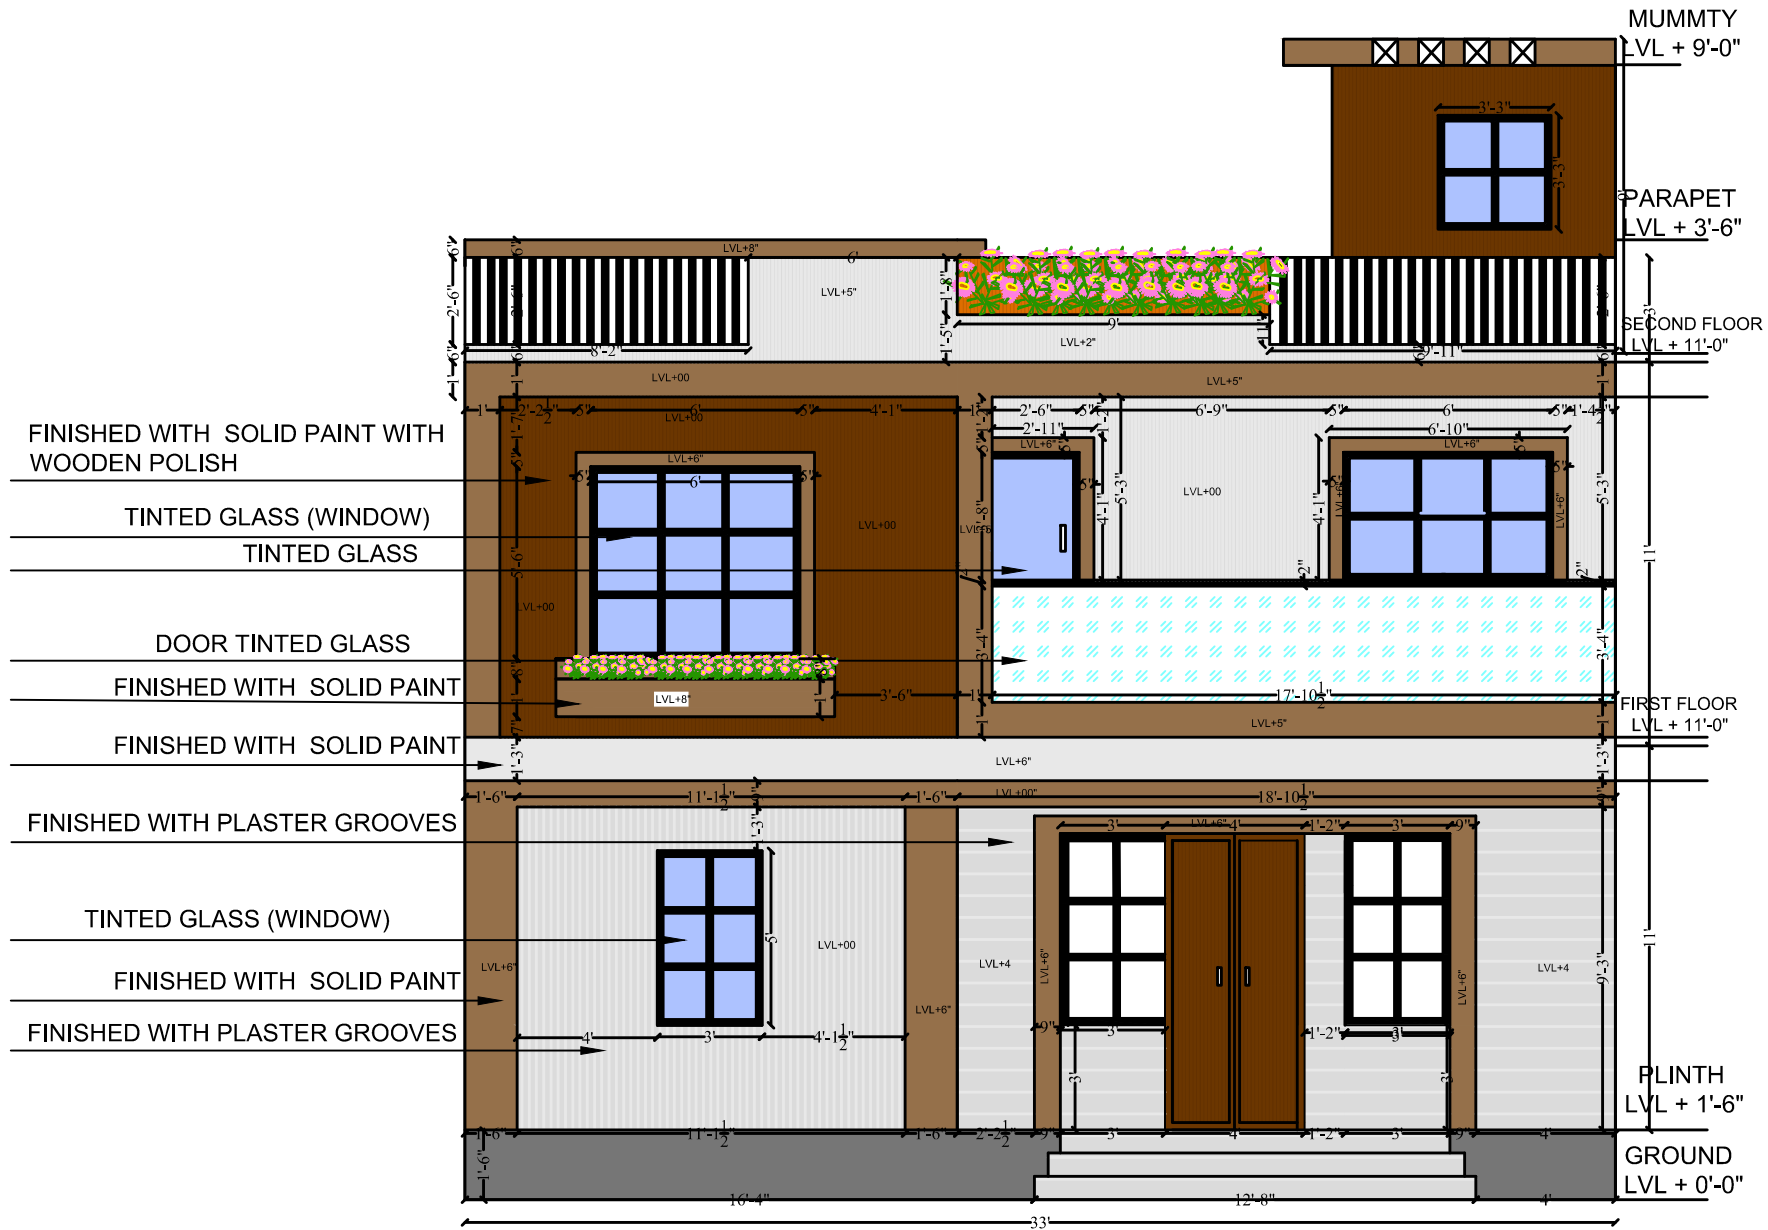

FRONT ELEVATION

FIRM NAME

DREAM HOMES GROUP

NOTE :-

OUTER WALL THICK.	4.5 Inch
INNER WALL THICK.	4.5 Inch
PLINTH LEVEL	1 Feet 6 Inch.

PROJECT SERIES

FRONT ELEVATION

DATE ISSUED



ORIENTATION



CHECKED BY:-	DREAM HOMES GROUP
DRAWN BY:-	
CLIENT:-	MANISHA JI

Ground
Exterior detail

PROJECT NAME & ADD.

PROJECT SHEET