


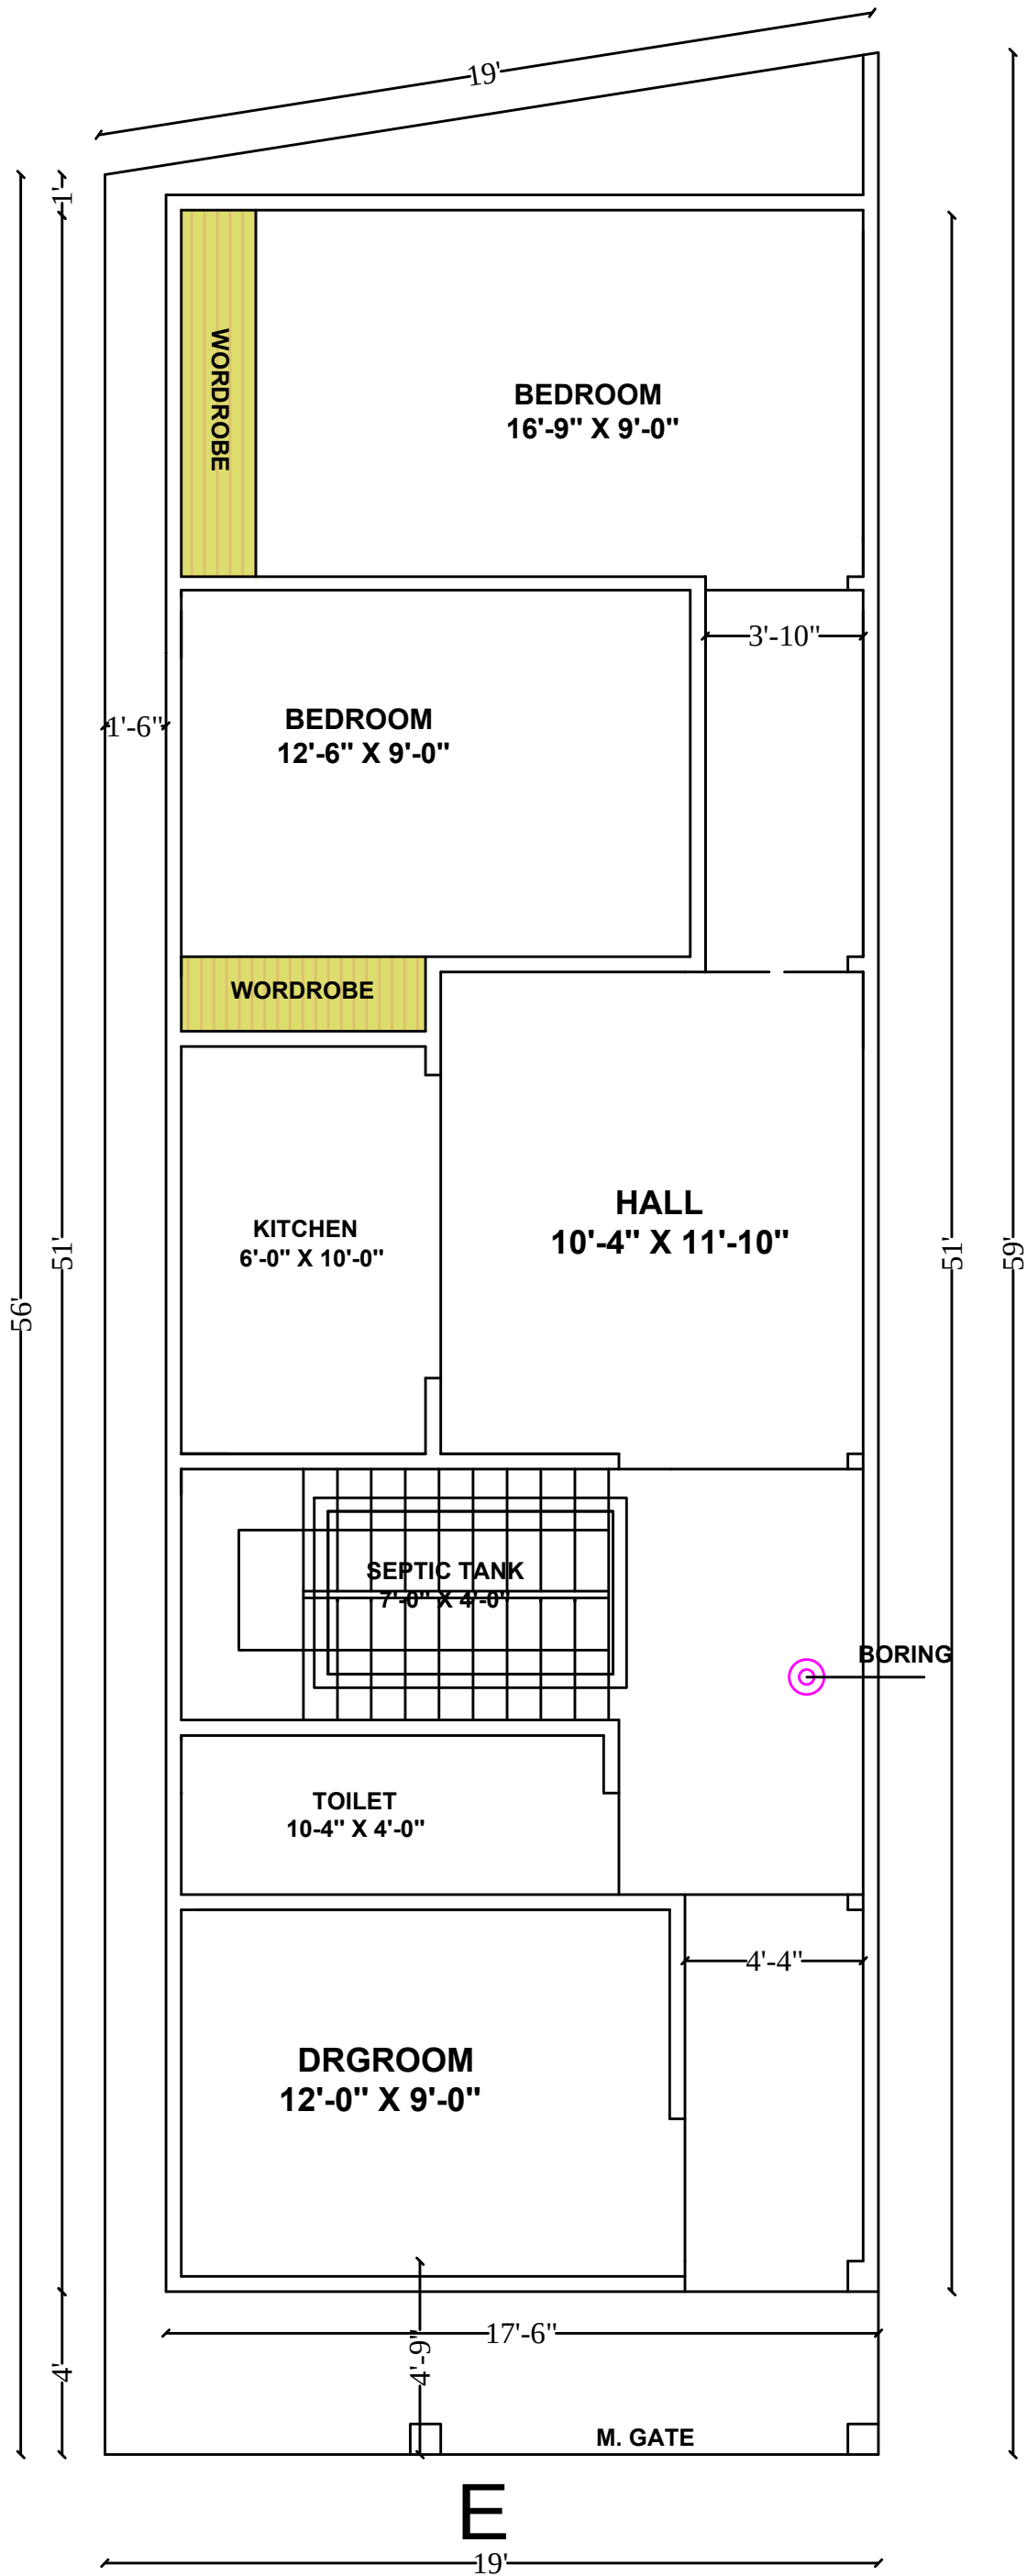

E
19'
GROUND FLOOR PLAN

FIRM NAME

**DREAM HOMES
GROUP**

NOTE :-

OUTER WALL THICK.	4.5 Inch
INNER WALL THICK.	4.5 Inch
PLINTH LEVEL	1 Feet 6 Inch.


PROJECT SERIES

**GROUND FLOOR
PLAN**

DATE ISSUED



ORIENTATION

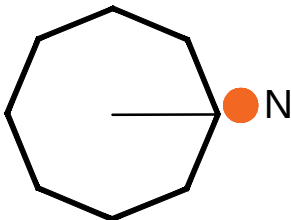

CHECKED BY:-	DREAM HOMES GROUP
DRAWN BY:-	Ar. NAYANSI VERMA
CLIENT:-	Mr. SANTOSH JI

**G+1
Exterior detail**

PROJECT NAME &ADD.

PROJECT	SHEET
MO.NO-	