


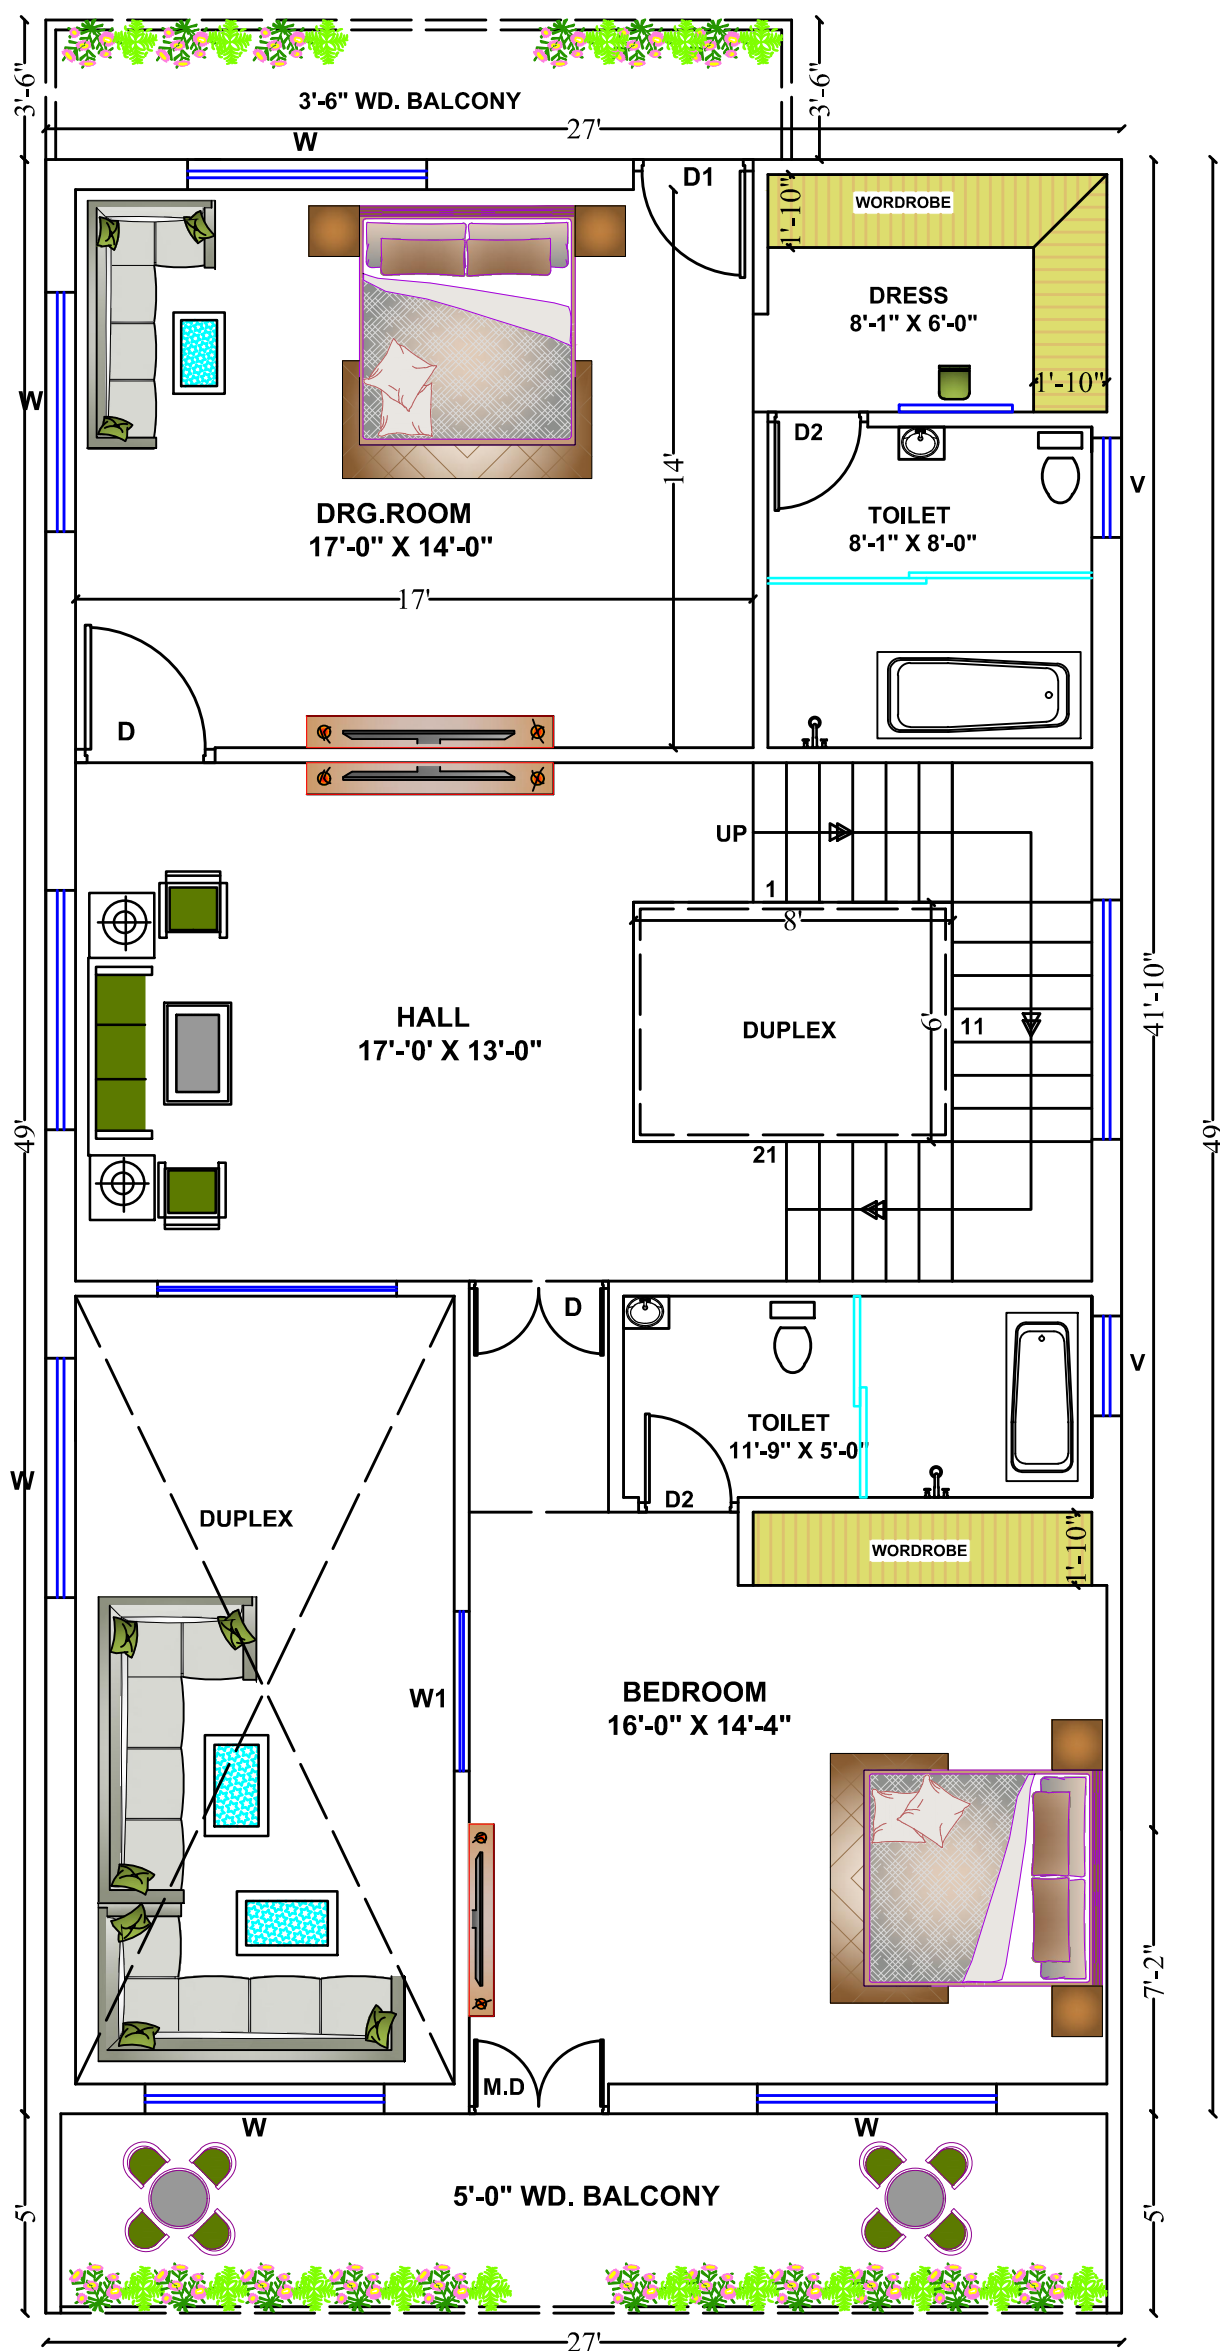

FIRST FLOOR PLAN

FIRM NAME

DREAM HOMES
GROUP

NOTE :-

OUTER WALL THICK.	9 Inch
INNER WALL THICK.	4.5 Inch
PLINTH LEVEL	1 Feet 6 Inch.


PROJECT SERIES

FIRST FLOOR
PLAN

DATE ISSUED



ORIENTATION

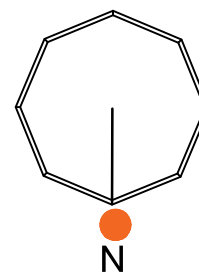

CHECKED BY:-	DREAM HOMES GROUP
DRAWN BY:-	Ar. NAYANSI VERMA
CLIENT:-	Mr. JAY JI

G+1
Exterior detail

PROJECT NAME &ADD.

PROJECT	SHEET
MO.NO-	